


NAGLES - LAYOUT




PROJECT: GREEN FIELD SITES



Date  
15-Dec-25  
Scale  
AS INDICATED  
Sheet No.  
1 OF 1  
File No.  
JBS P-0067

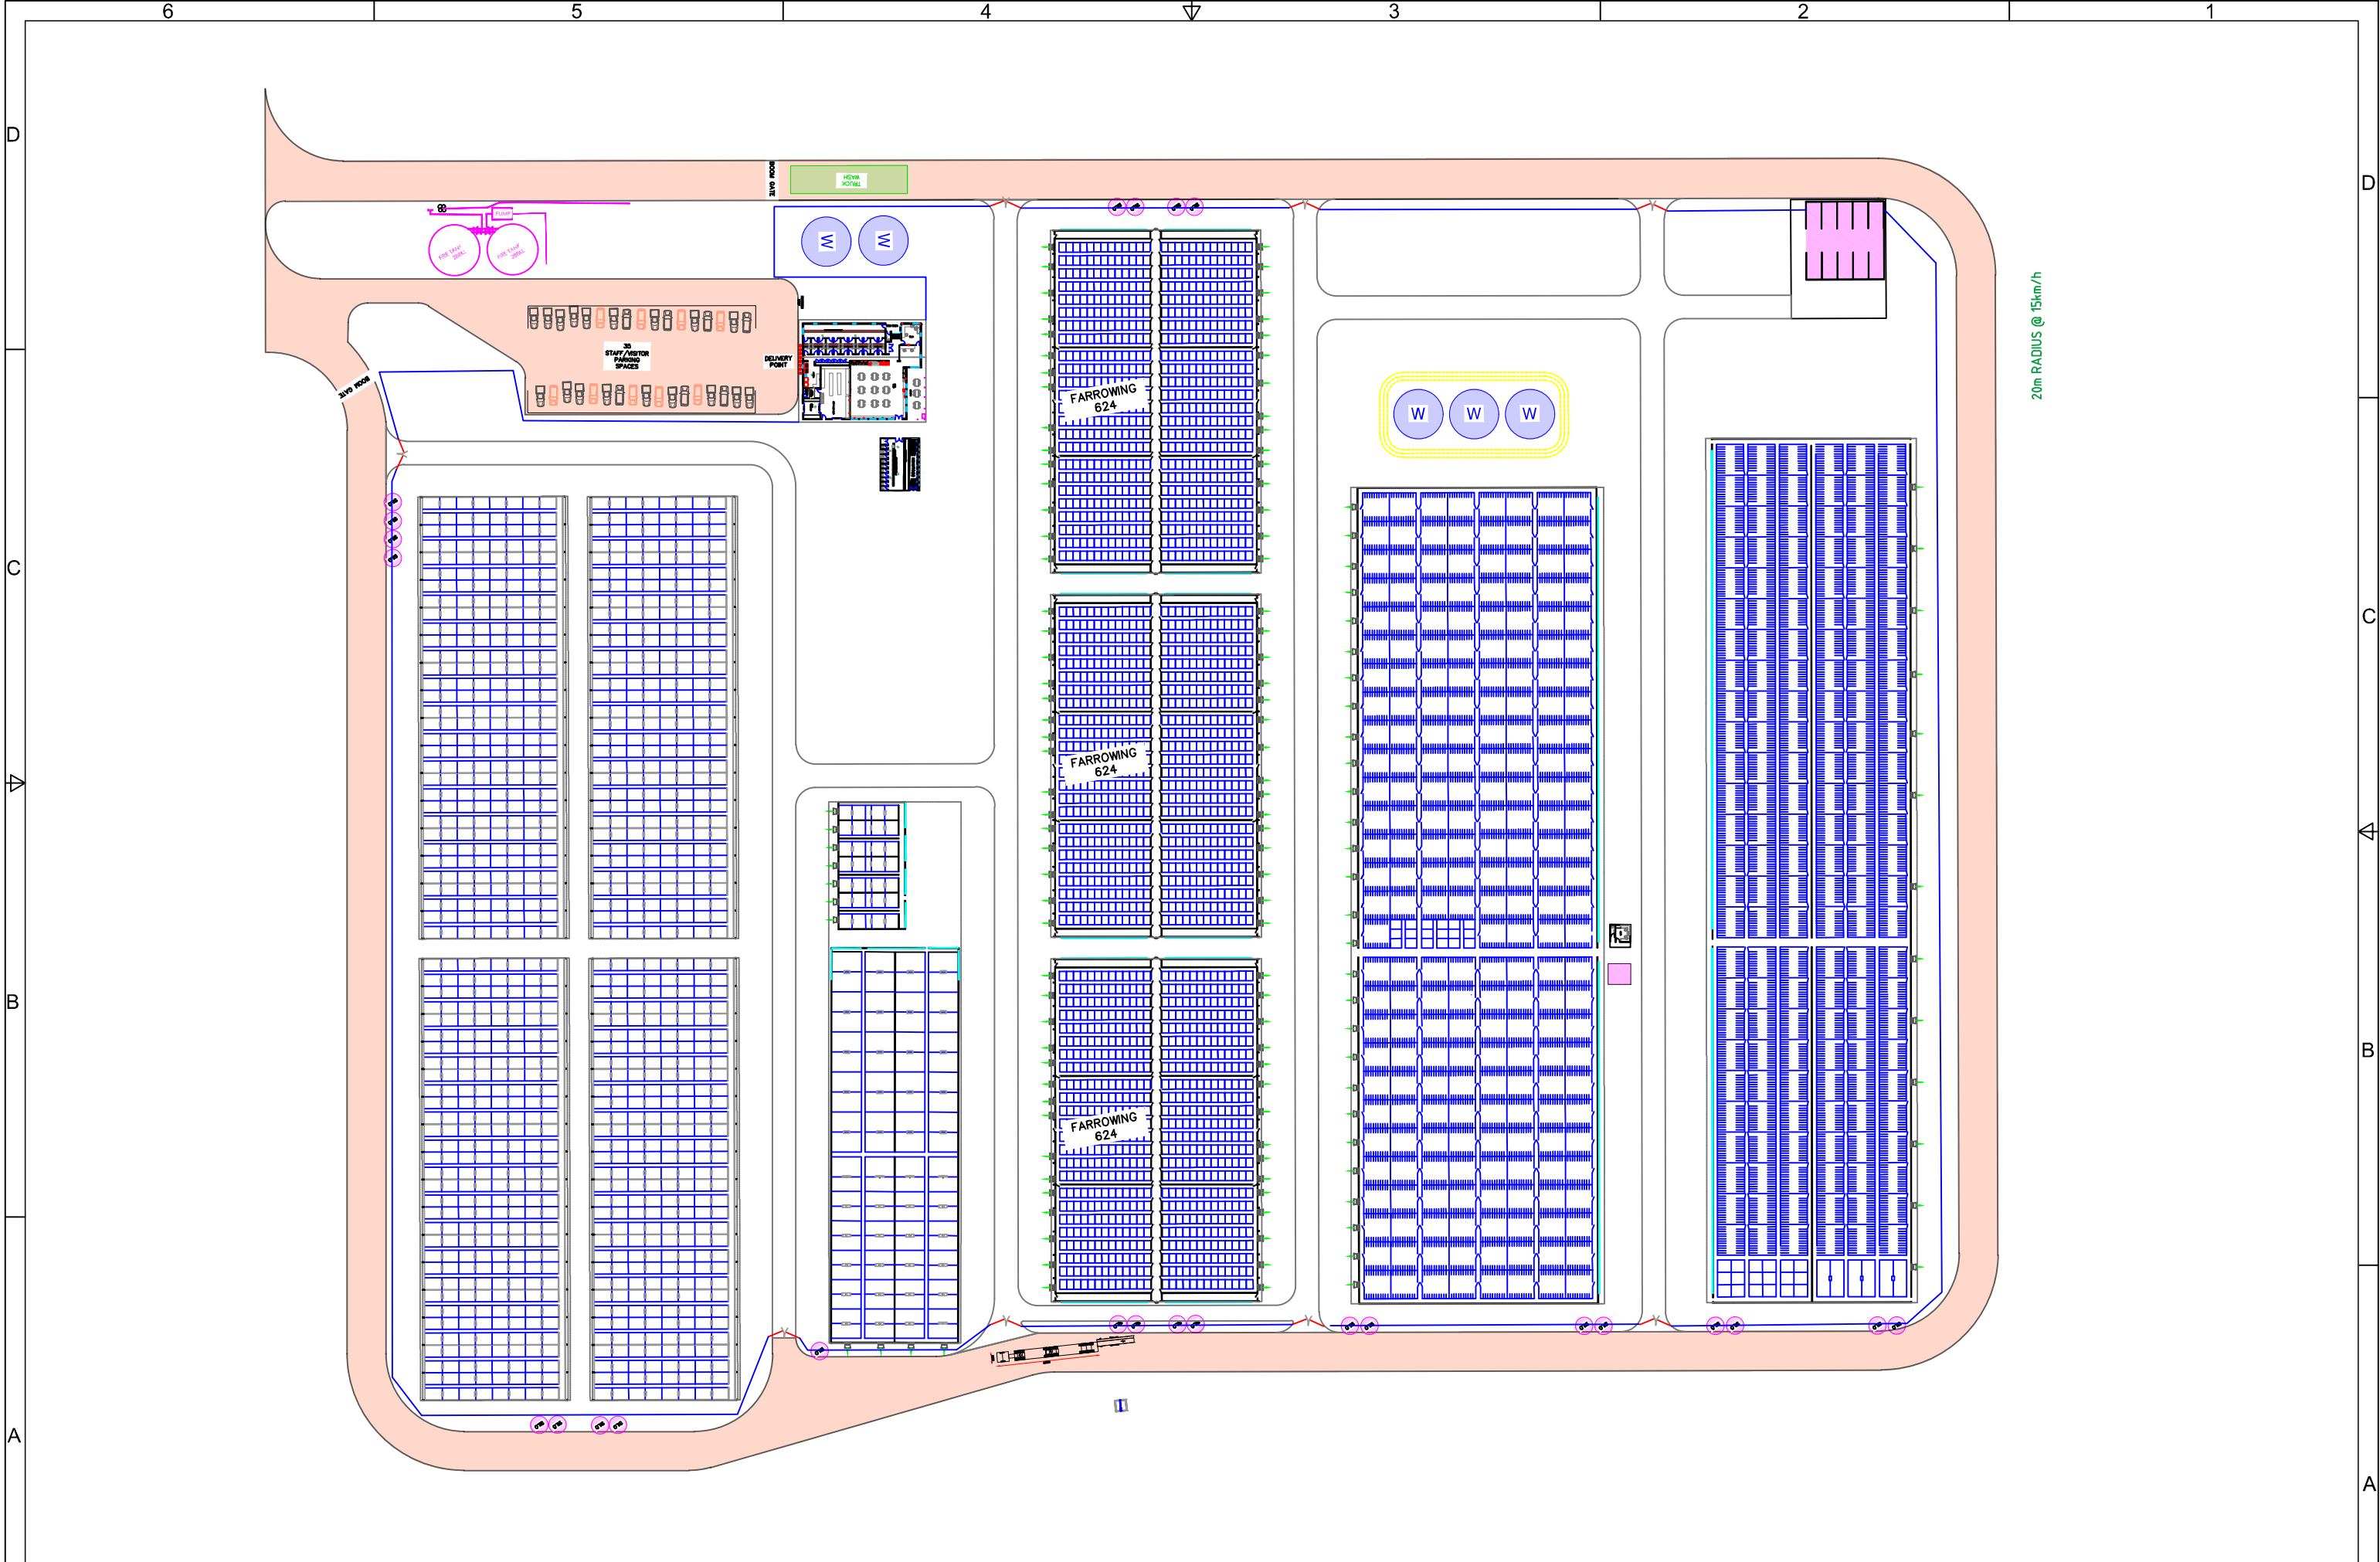

NAGLES - LAYOUT

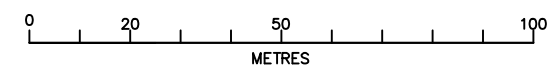

PROJECT: GREEN FIELD SITES



Date  
15-Dec-25  
Scale  
AS INDICATED  
Sheet No.  
1 OF 1  
File No.  
JBS P-0067